
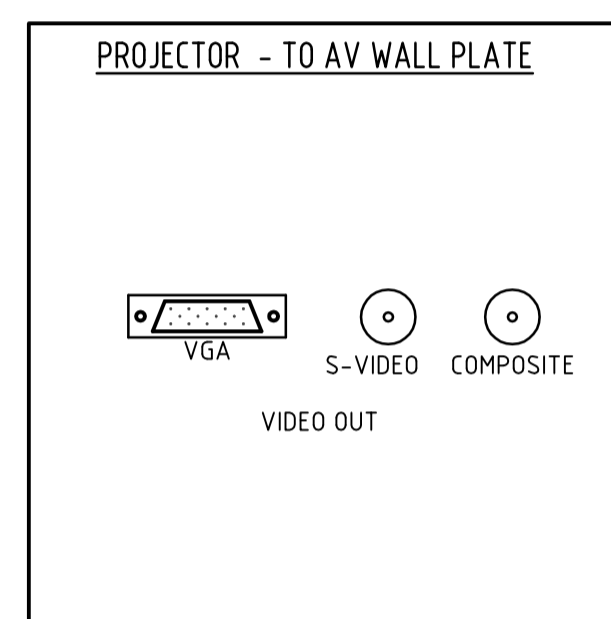
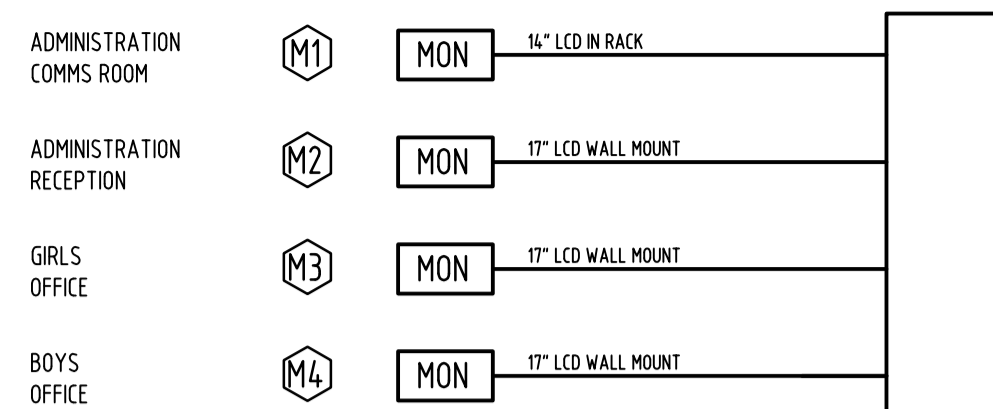
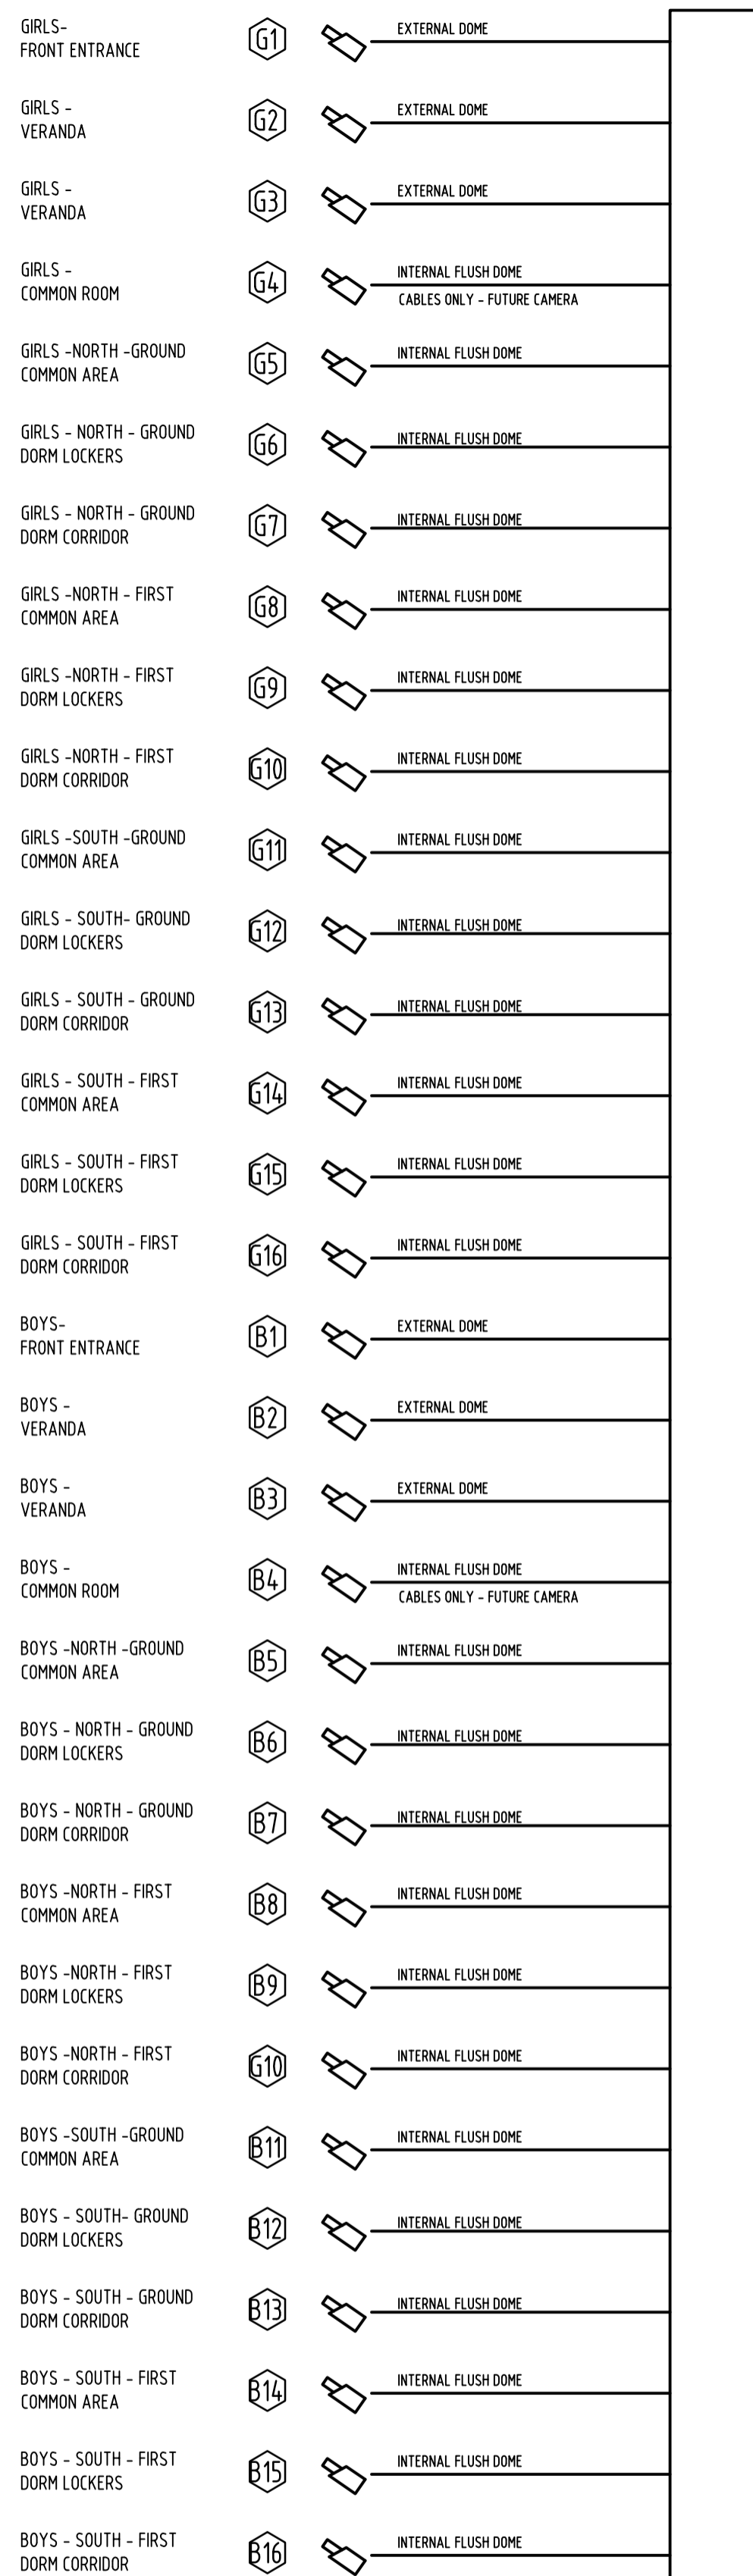


DATE	REV	AMENDMENT	BY	CHKD
8.02.11	1	TENDER ISSUE	<i>R.Fox</i>	<i>R.Fox</i>


NOTES

CCTV SYSTEM, OVERVIEW


- A CCTV SYSTEM IS TO BE PROVIDED TO MONITOR THE ENTRANCES INTO THE SITE AND TO THE CHILDREN SAFE AREAS AND MONITOR THE ACTIONS OF THE CHILDREN WITHIN THE BUILDINGS.
- THE IMAGES ARE TO BE RECORDED. RECORDINGS TO BE KEPT FOR 4 WEEKS AT 4 - 6 IMAGES PER SECOND
- IMAGES ARE TO BE DISPLAYED ON LOCAL MONITORS, A LOCAL CONTROLLER TO BE PROVIDED BY EACH MONITOR TO ALLOW THE SELECTION OF DISPLAYED IMAGES.
- ALL CCTV EQUIPMENT TO BE RACK MOUNTED IN THE ADMINISTRATION COMMS ROOM
- RECORDERS TO HAVE UPS BACK UP.
- POWER SUPPLIES TO BE PROVIDED IN THE RACK FOR ALL CAMERAS. POWER SUPPLIES TO HAVE INDIVIDUALLY FUSED OUTPUTS
- THE SYSTEM IS TO BE CONNECTED TO THE COMPUTER SYSTEM TO ALLOW IMAGE VIEWING FROM ANY PC
- CAMERAS IN THE STUDENT ACCOMMODATION ARE TO HAVE LOW LIGHT FACILITY OR INFRARED LEDS
- CAMERAS TO BE PACOM EVO RANGE

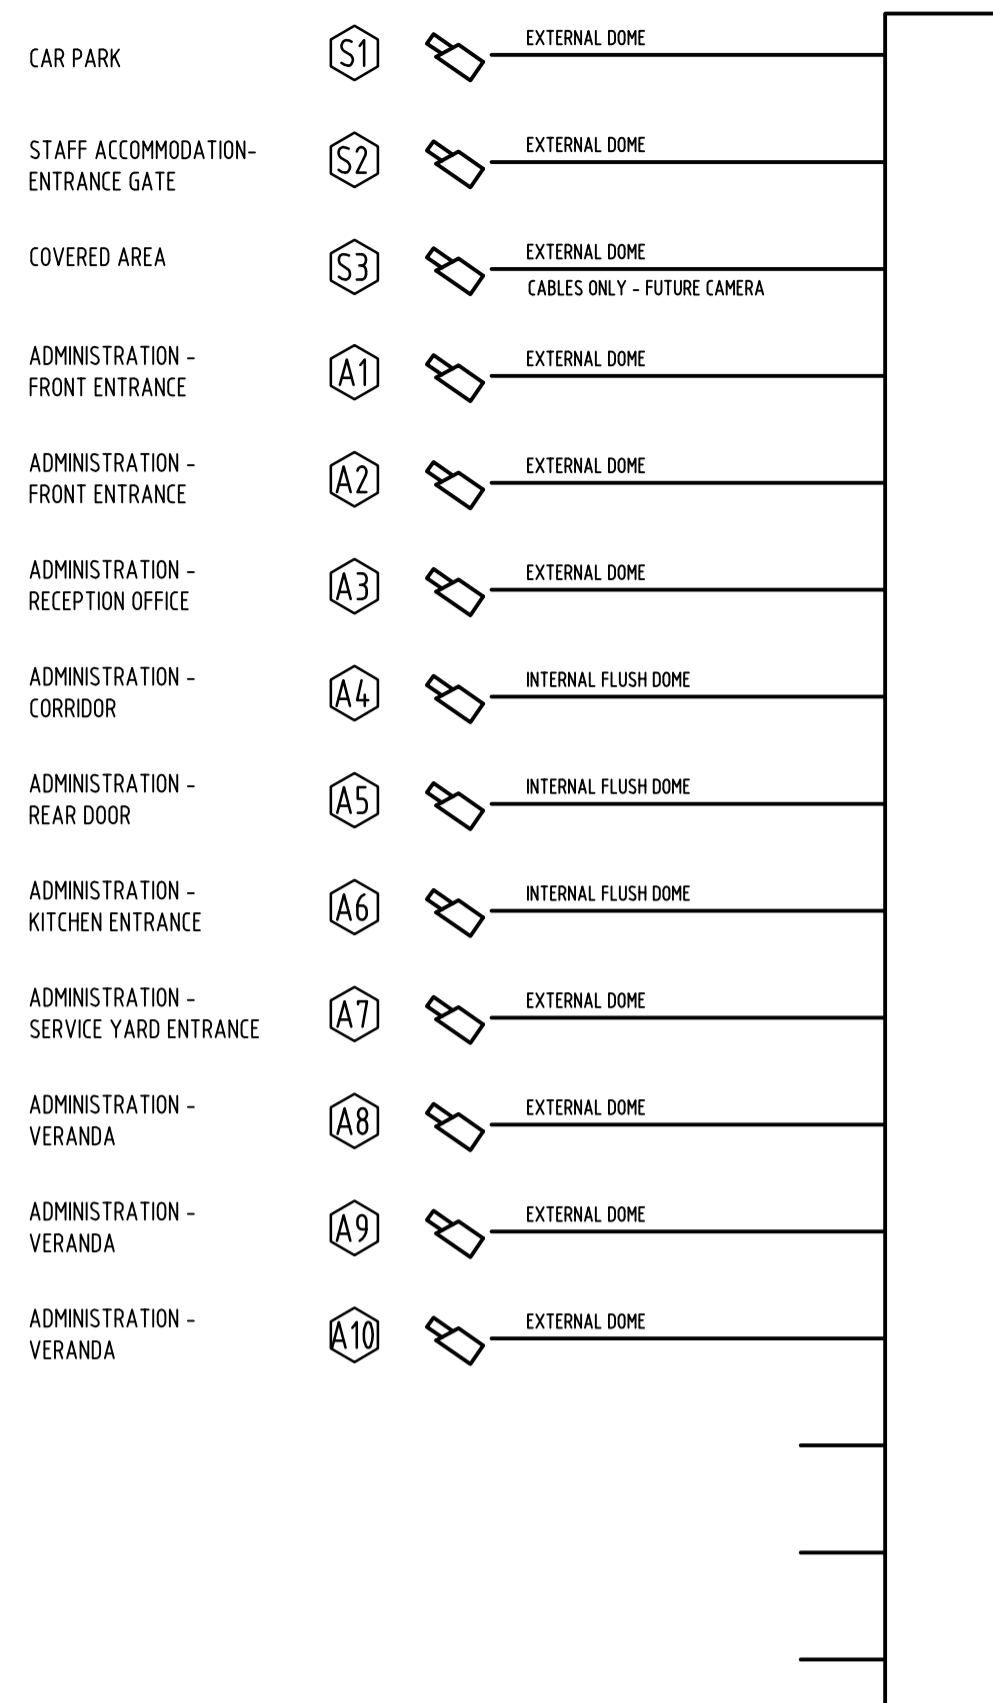

AV CEILING PLATE
PLATE MOUNTED ON CEILING ADJACENT TO PROJECTOR

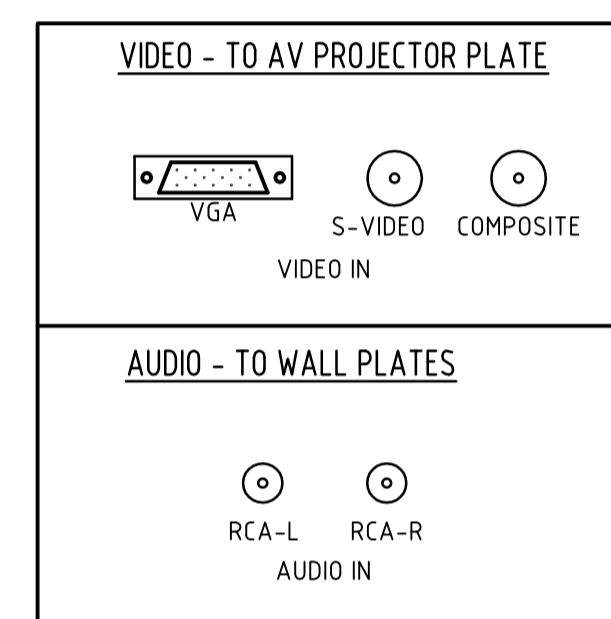


AV WALL PLATE

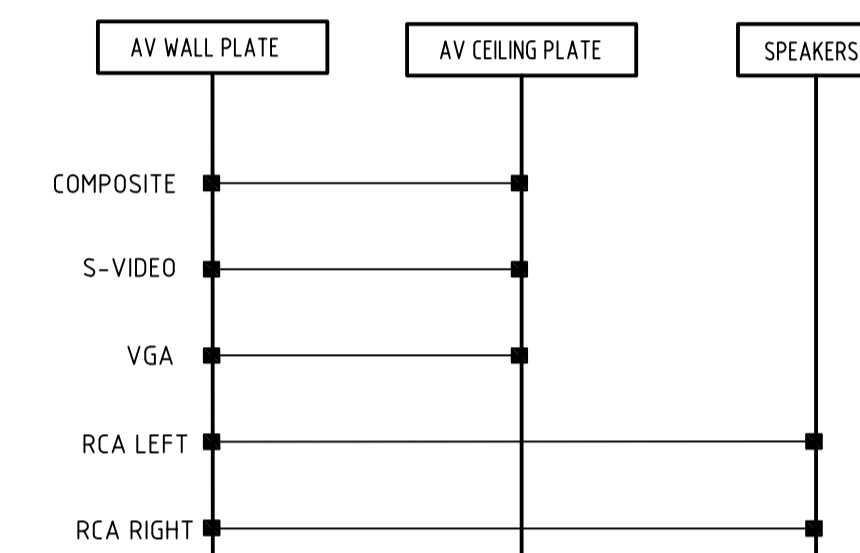


INTERCONNECTIONS

AV SYSTEM DETAILS

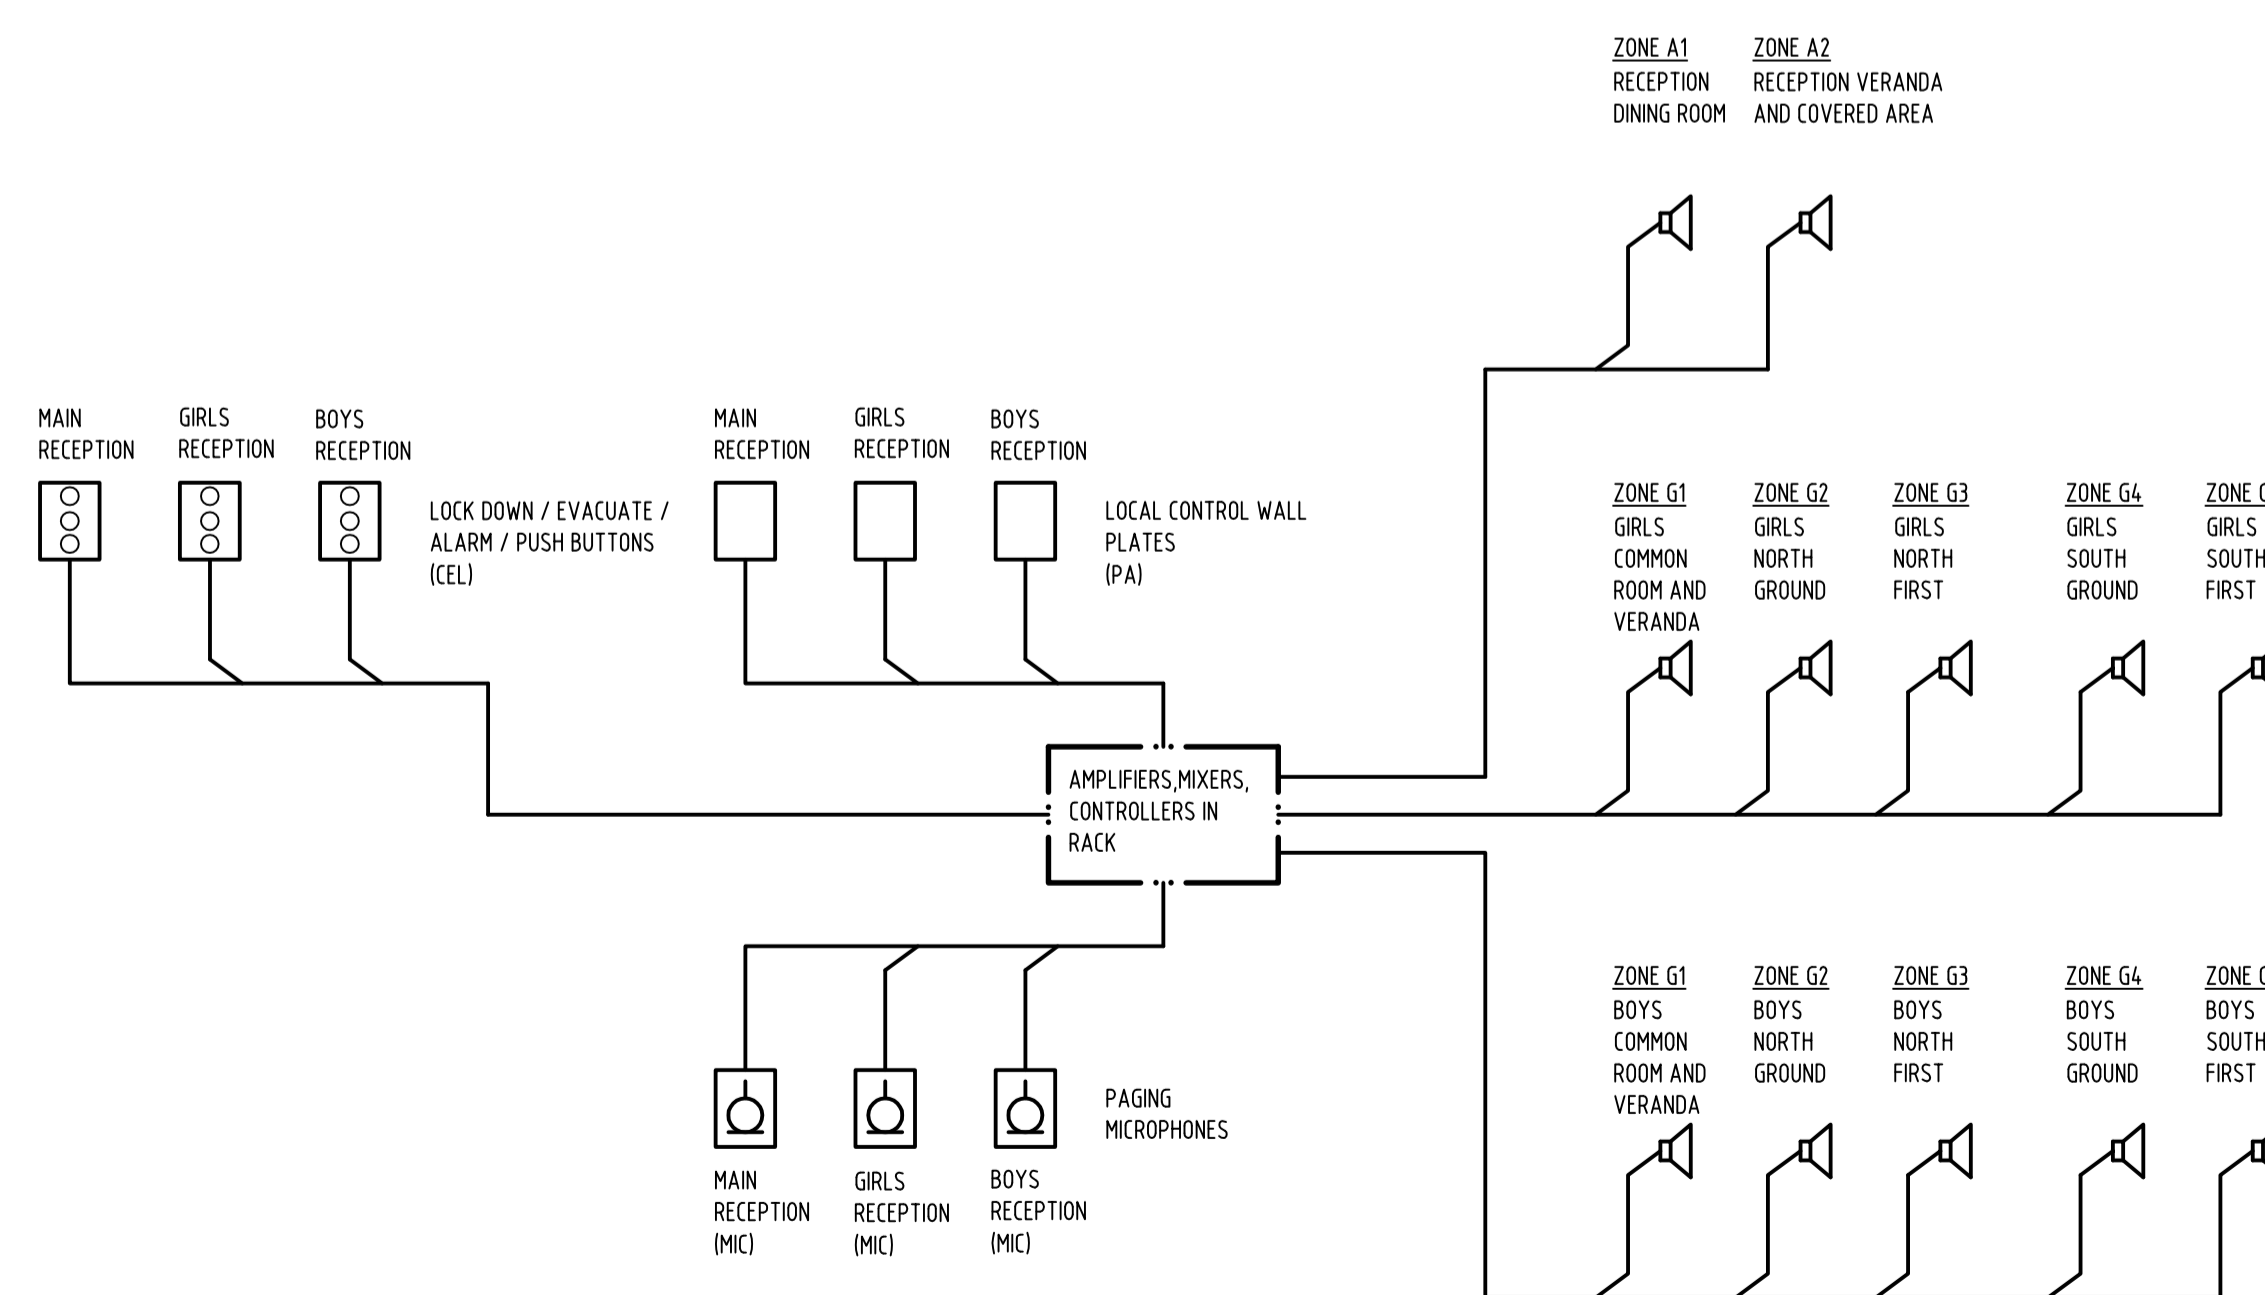

PA AUDIO SYSTEM SCHEMATIC

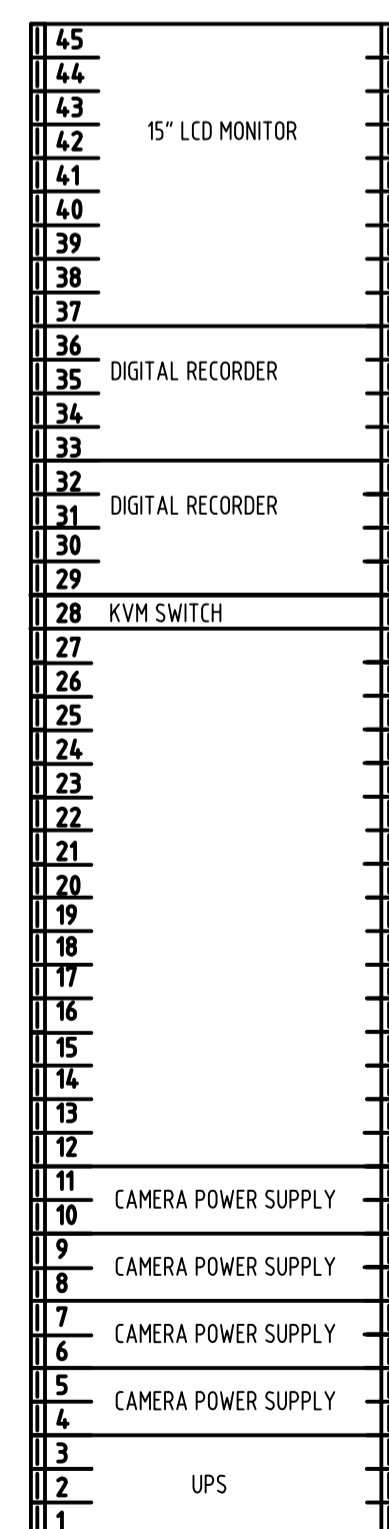

CCTV EQUIPMENT RACK

Level 1, 116 Grafton Street
GPO Box 5107
Cairns Q 4870 Australia
T +61 7 4031 1707
F +61 7 4041 5851
E admin@fabarchitects.com.au
W www.fabarchitects.com.au

fisher architects buttrose

REFERENCE COORDINATION DRAWINGS			
DESCRIPTION	DRAWING NO.	REV	CHKD

WSP LincolneScott

Suite 6, 22 Lily Street
PO Box 650N North Cairns
Queensland 4870 Australia

Telephone 61 7 4051 2299
Facsimile 61 7 4051 2392
cairns@wspilcolnescott.com

PROJECT
WESTERN CAPE RESIDENTIAL CAMPUS WEIPA

CLIENT
INDIGENOUS LAND CORPORATION

DATE	JULY 10	DRAWN	<i>Nell</i>
SCALE	NTS	CHECKED	<i>R.Fox</i>
SHEET SIZE	A1	APPROVED	<i>R.Fox</i>
CAD FILE	P:\10011\Electrical\3278-T-EL-0107.dwg		

TITLE
ELECTRICAL SERVICES SCHEMATICS
CCTV, AV AND PA SYSTEMS

PROJECT NO. PHASE DISCIPLINE DRAWING NO. REVISION
3278 T EL 0107 1

TENDER