


SENIOR GIRLS DORMITORIES

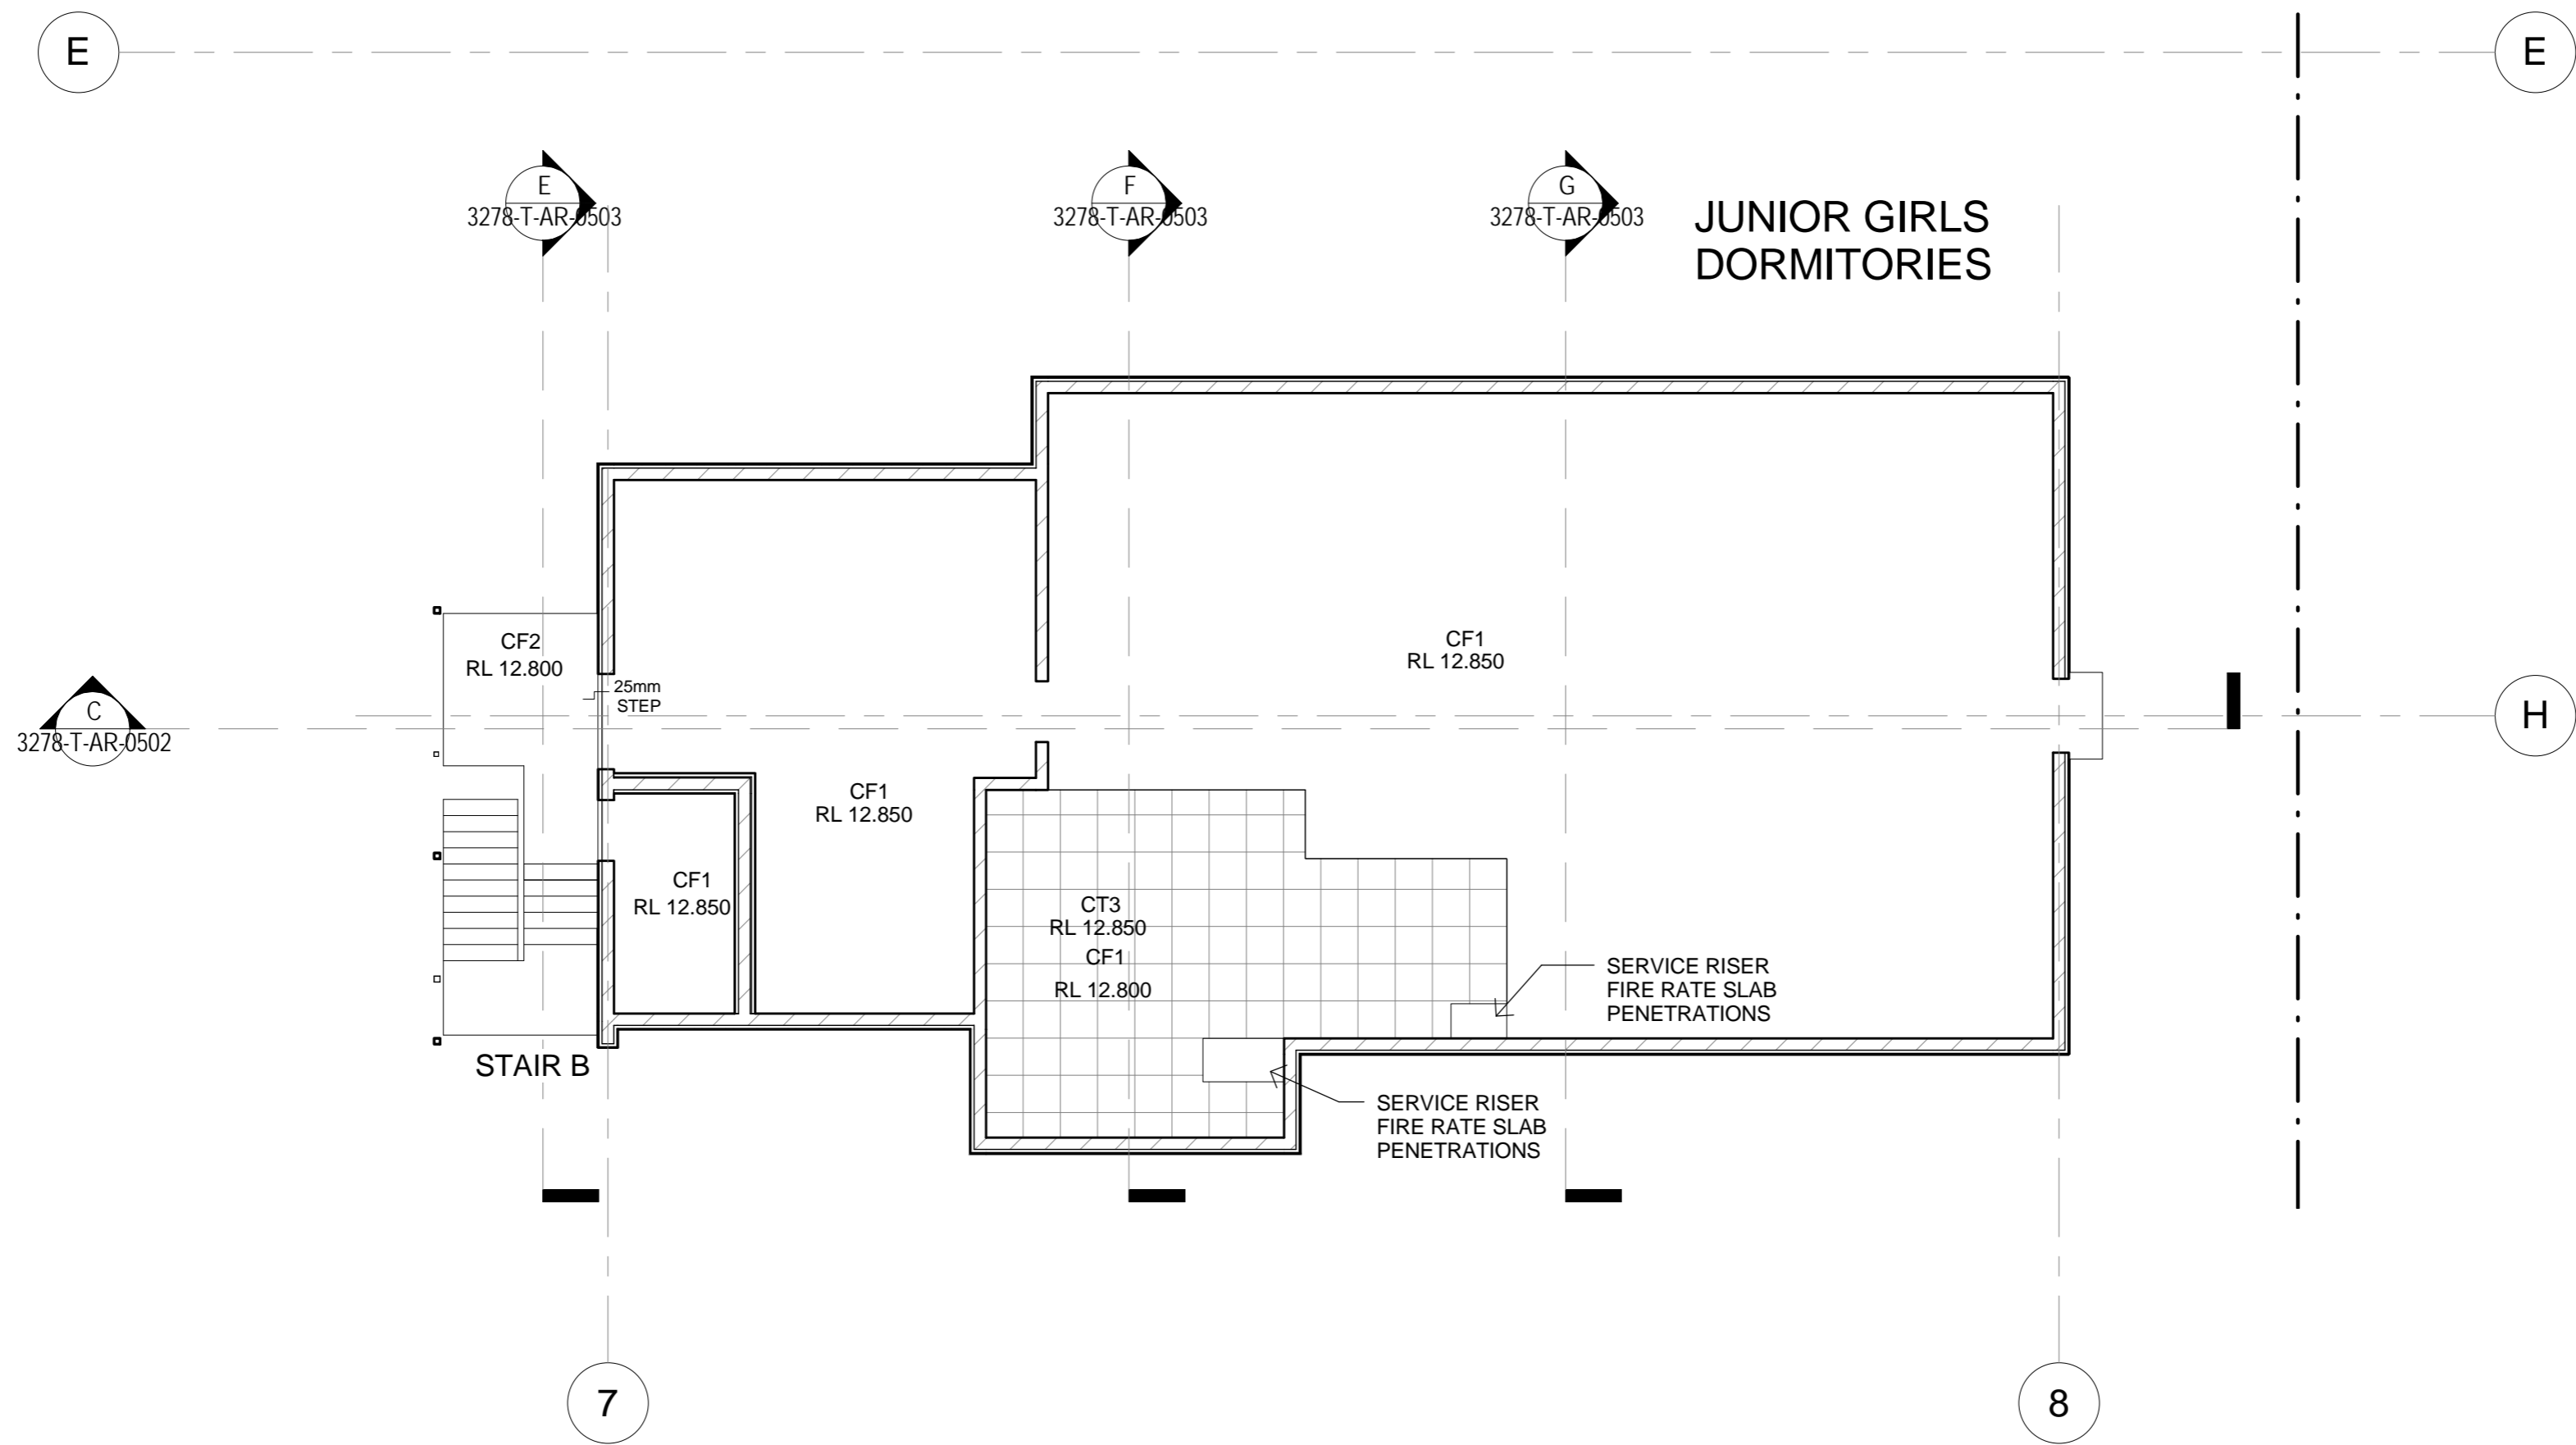

JUNIOR GIRLS DORMITORIES

**TENDER ISSUE - NOT FOR CONSTRUCTION**

FISHER BUTTROSE ARCHITECTS PTY LTD  
 ABN 078 745 856  
 P 07 4031 1707 F 07 4041 5881  
 LEVEL 1, 115 GRAFTON STREET  
 4807 PO BOX 5107  
 CAIRNS QUEENSLAND AUSTRALIA  
 www.fisherbttrosc.com.au

ISSUE	DATE	DESCRIPTION	INT
1	16-02-2011	TENDER ISSUE	BK



WESTERN CAPE  
 RESIDENTIAL CAMPUS  
 TAMARIND ROAD, WEIPA  
 INDIGENOUS LAND CORPORATION

GIRLS ACCOMMODATION  
 - FIRST FLOOR SETOUT

SCALE AT A1 1 : 100

APPROVED MB DRAWN BK PROJECT No. 1008

DRAWING No. 3278-T-AR-0224 ISSUE 1

16/02/2011 12:23:08 PM