


COVERED AREA - GROUND FLOOR STRUCTURAL SETOUT

1 : 100

- NOTE:**
- FALL CONCRETE PAVEMENT MIN 1:100 AWAY FROM BUILDING TO DRAINAGE SYSTEM
 - PROVIDE FALLS TO FLOOR WASTES AT REQUIRED GRADES

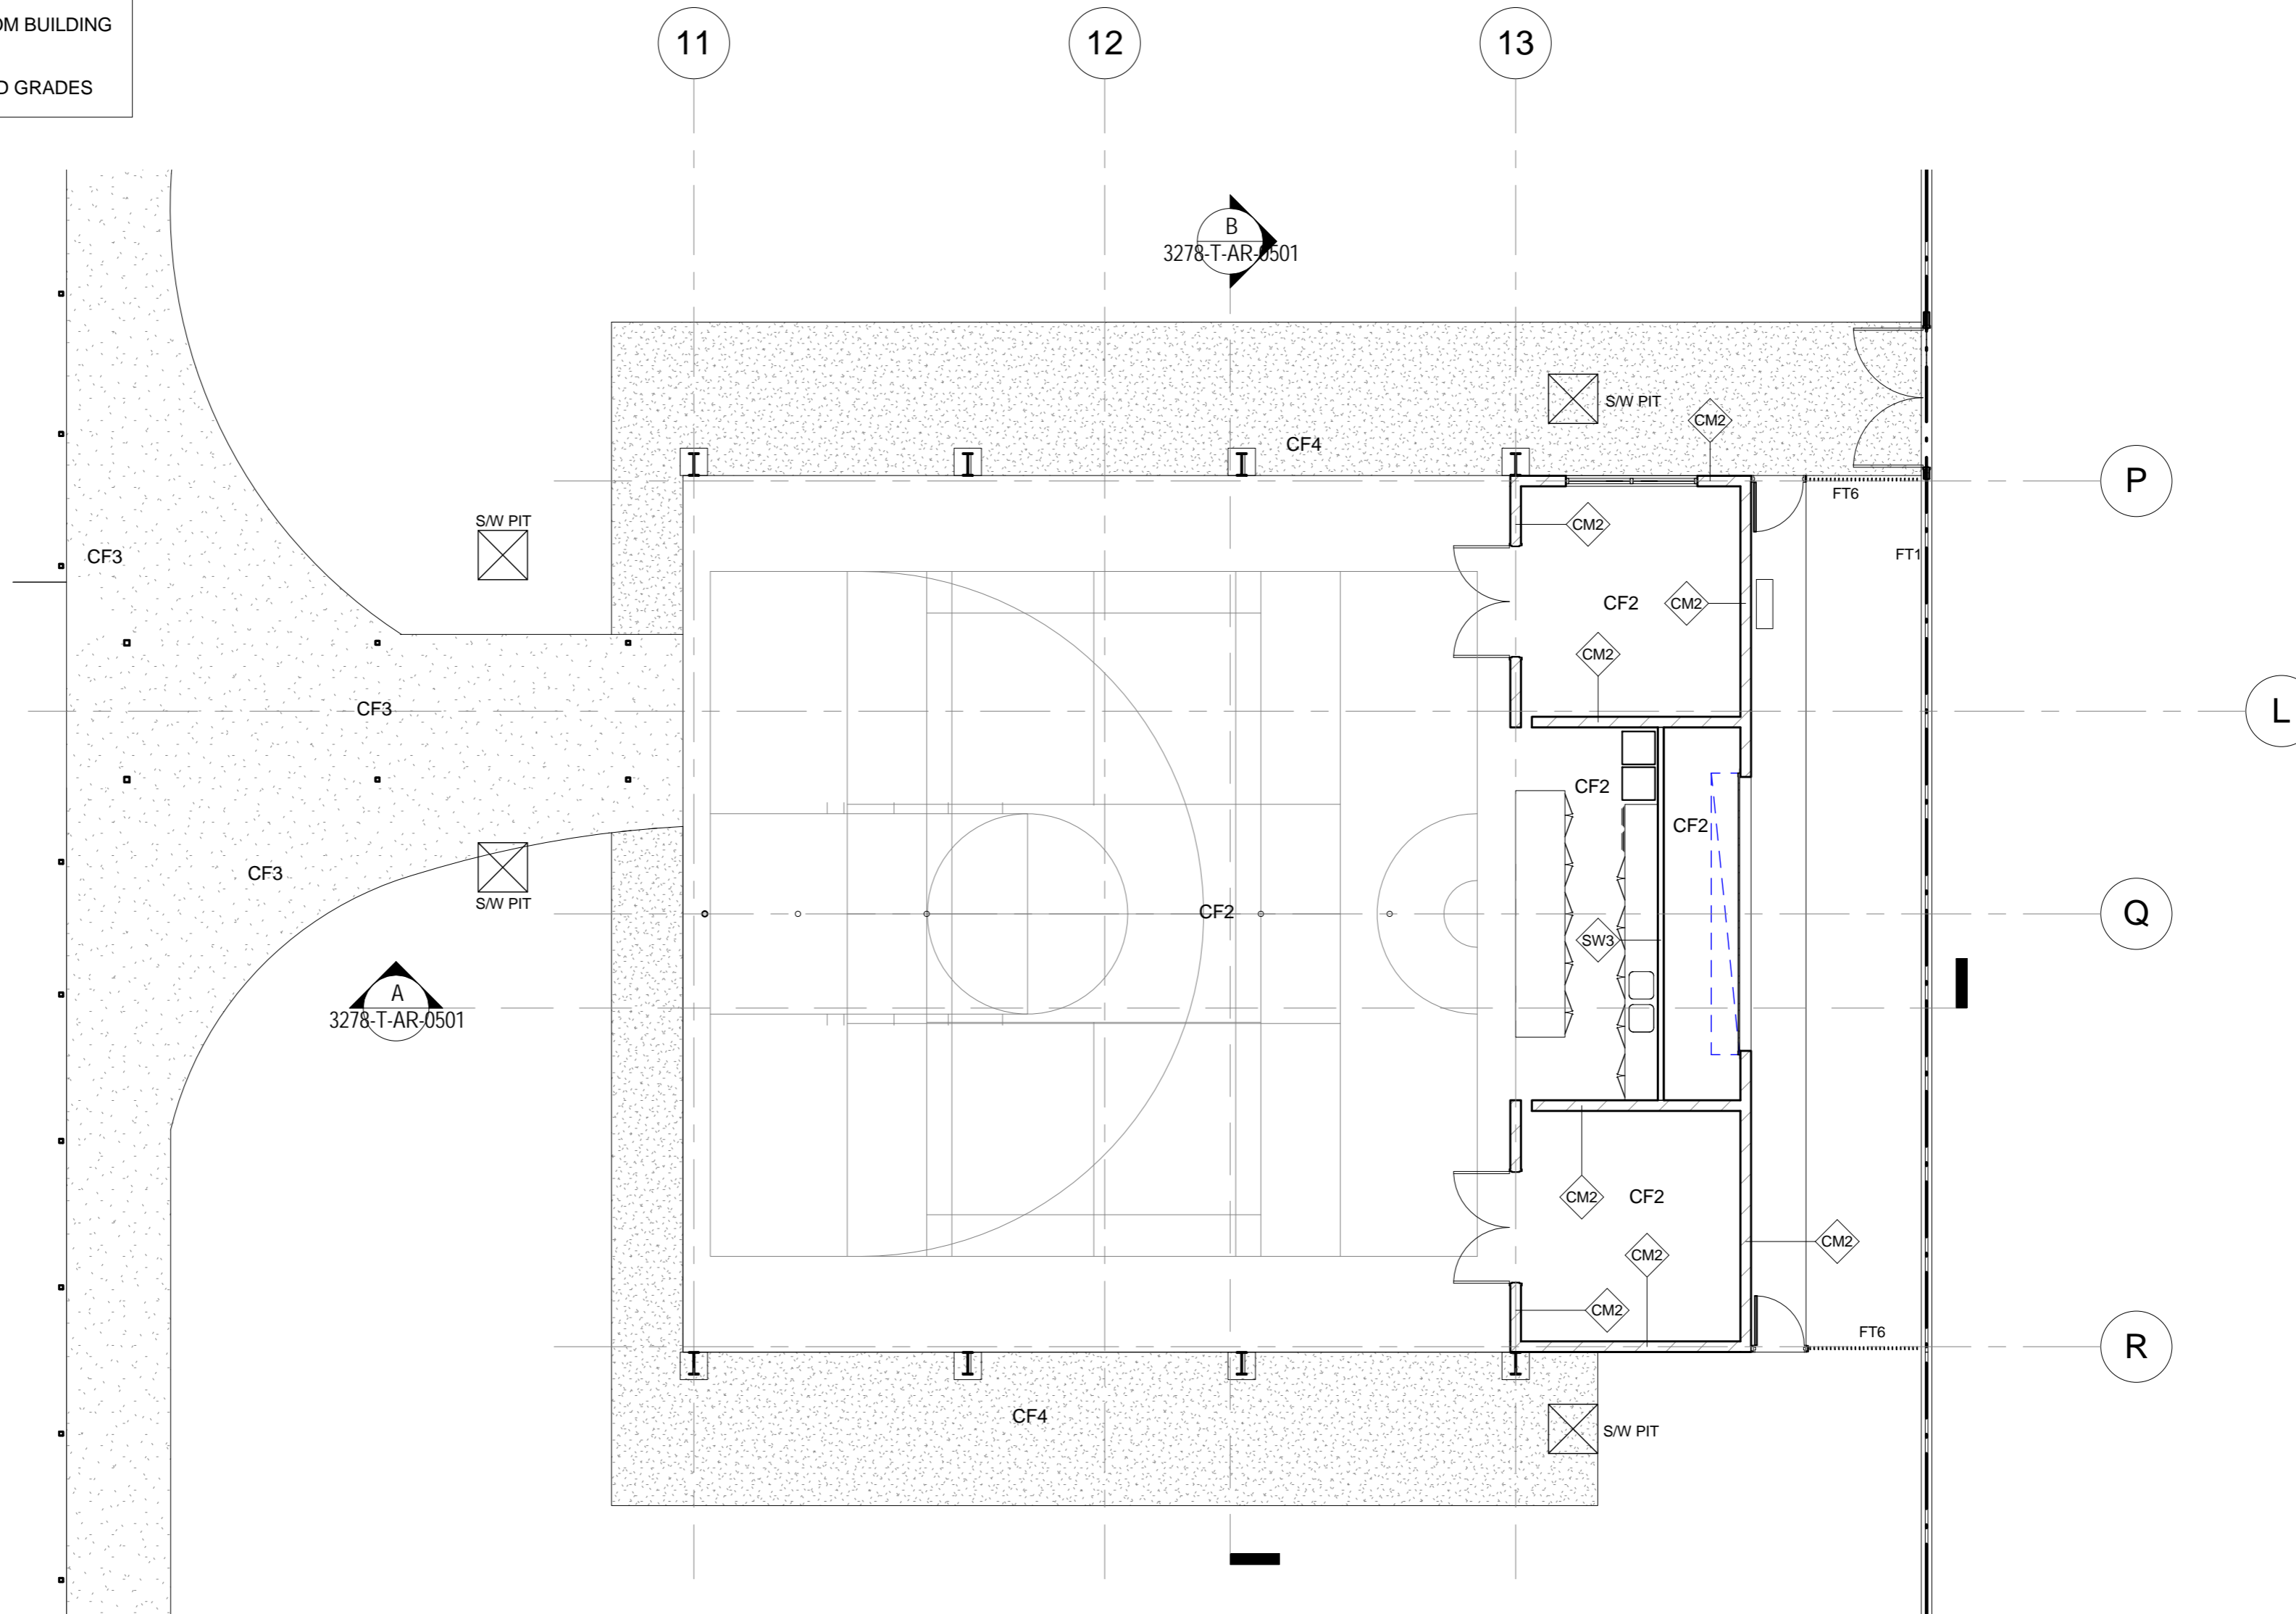

COVERED AREA - GROUND FLOOR FINISHES

1 : 100

TENDER ISSUE - NOT FOR CONSTRUCTION

FISHER BUTTROSE ARCHITECTS PTY LTD
 ABN 078 745 856
 P 07 4031 1707 F 07 4041 5881
 LEVEL 1, 116 GRAFTON STREET
 4807 PO BOX 5107
 CAIRNS QUEENSLAND AUSTRALIA
 www.fisherbttrose.com.au

AMENDMENTS

ISSUE	DATE	DESCRIPTION	INT
1	16-02-2011	TENDER ISSUE	BK



**WESTERN CAPE
 RESIDENTIAL CAMPUS**
 TAMARIND ROAD, WEIPA
 INDIGENOUS LAND CORPORATION

**COVERED AREA -
 SETOUT & FINISHES PLAN**
 SCALE AT A1 1 : 100

APPROVED MB DRAWN BK PROJECT No. 1008
 DRAWING No. 3278-T-AR-0211 ISSUE 1
 16/02/2011 12:03:11 PM