


MANAGERS RESIDENCE - GROUND FLOOR STRUCTURAL SETOUT

1 : 100

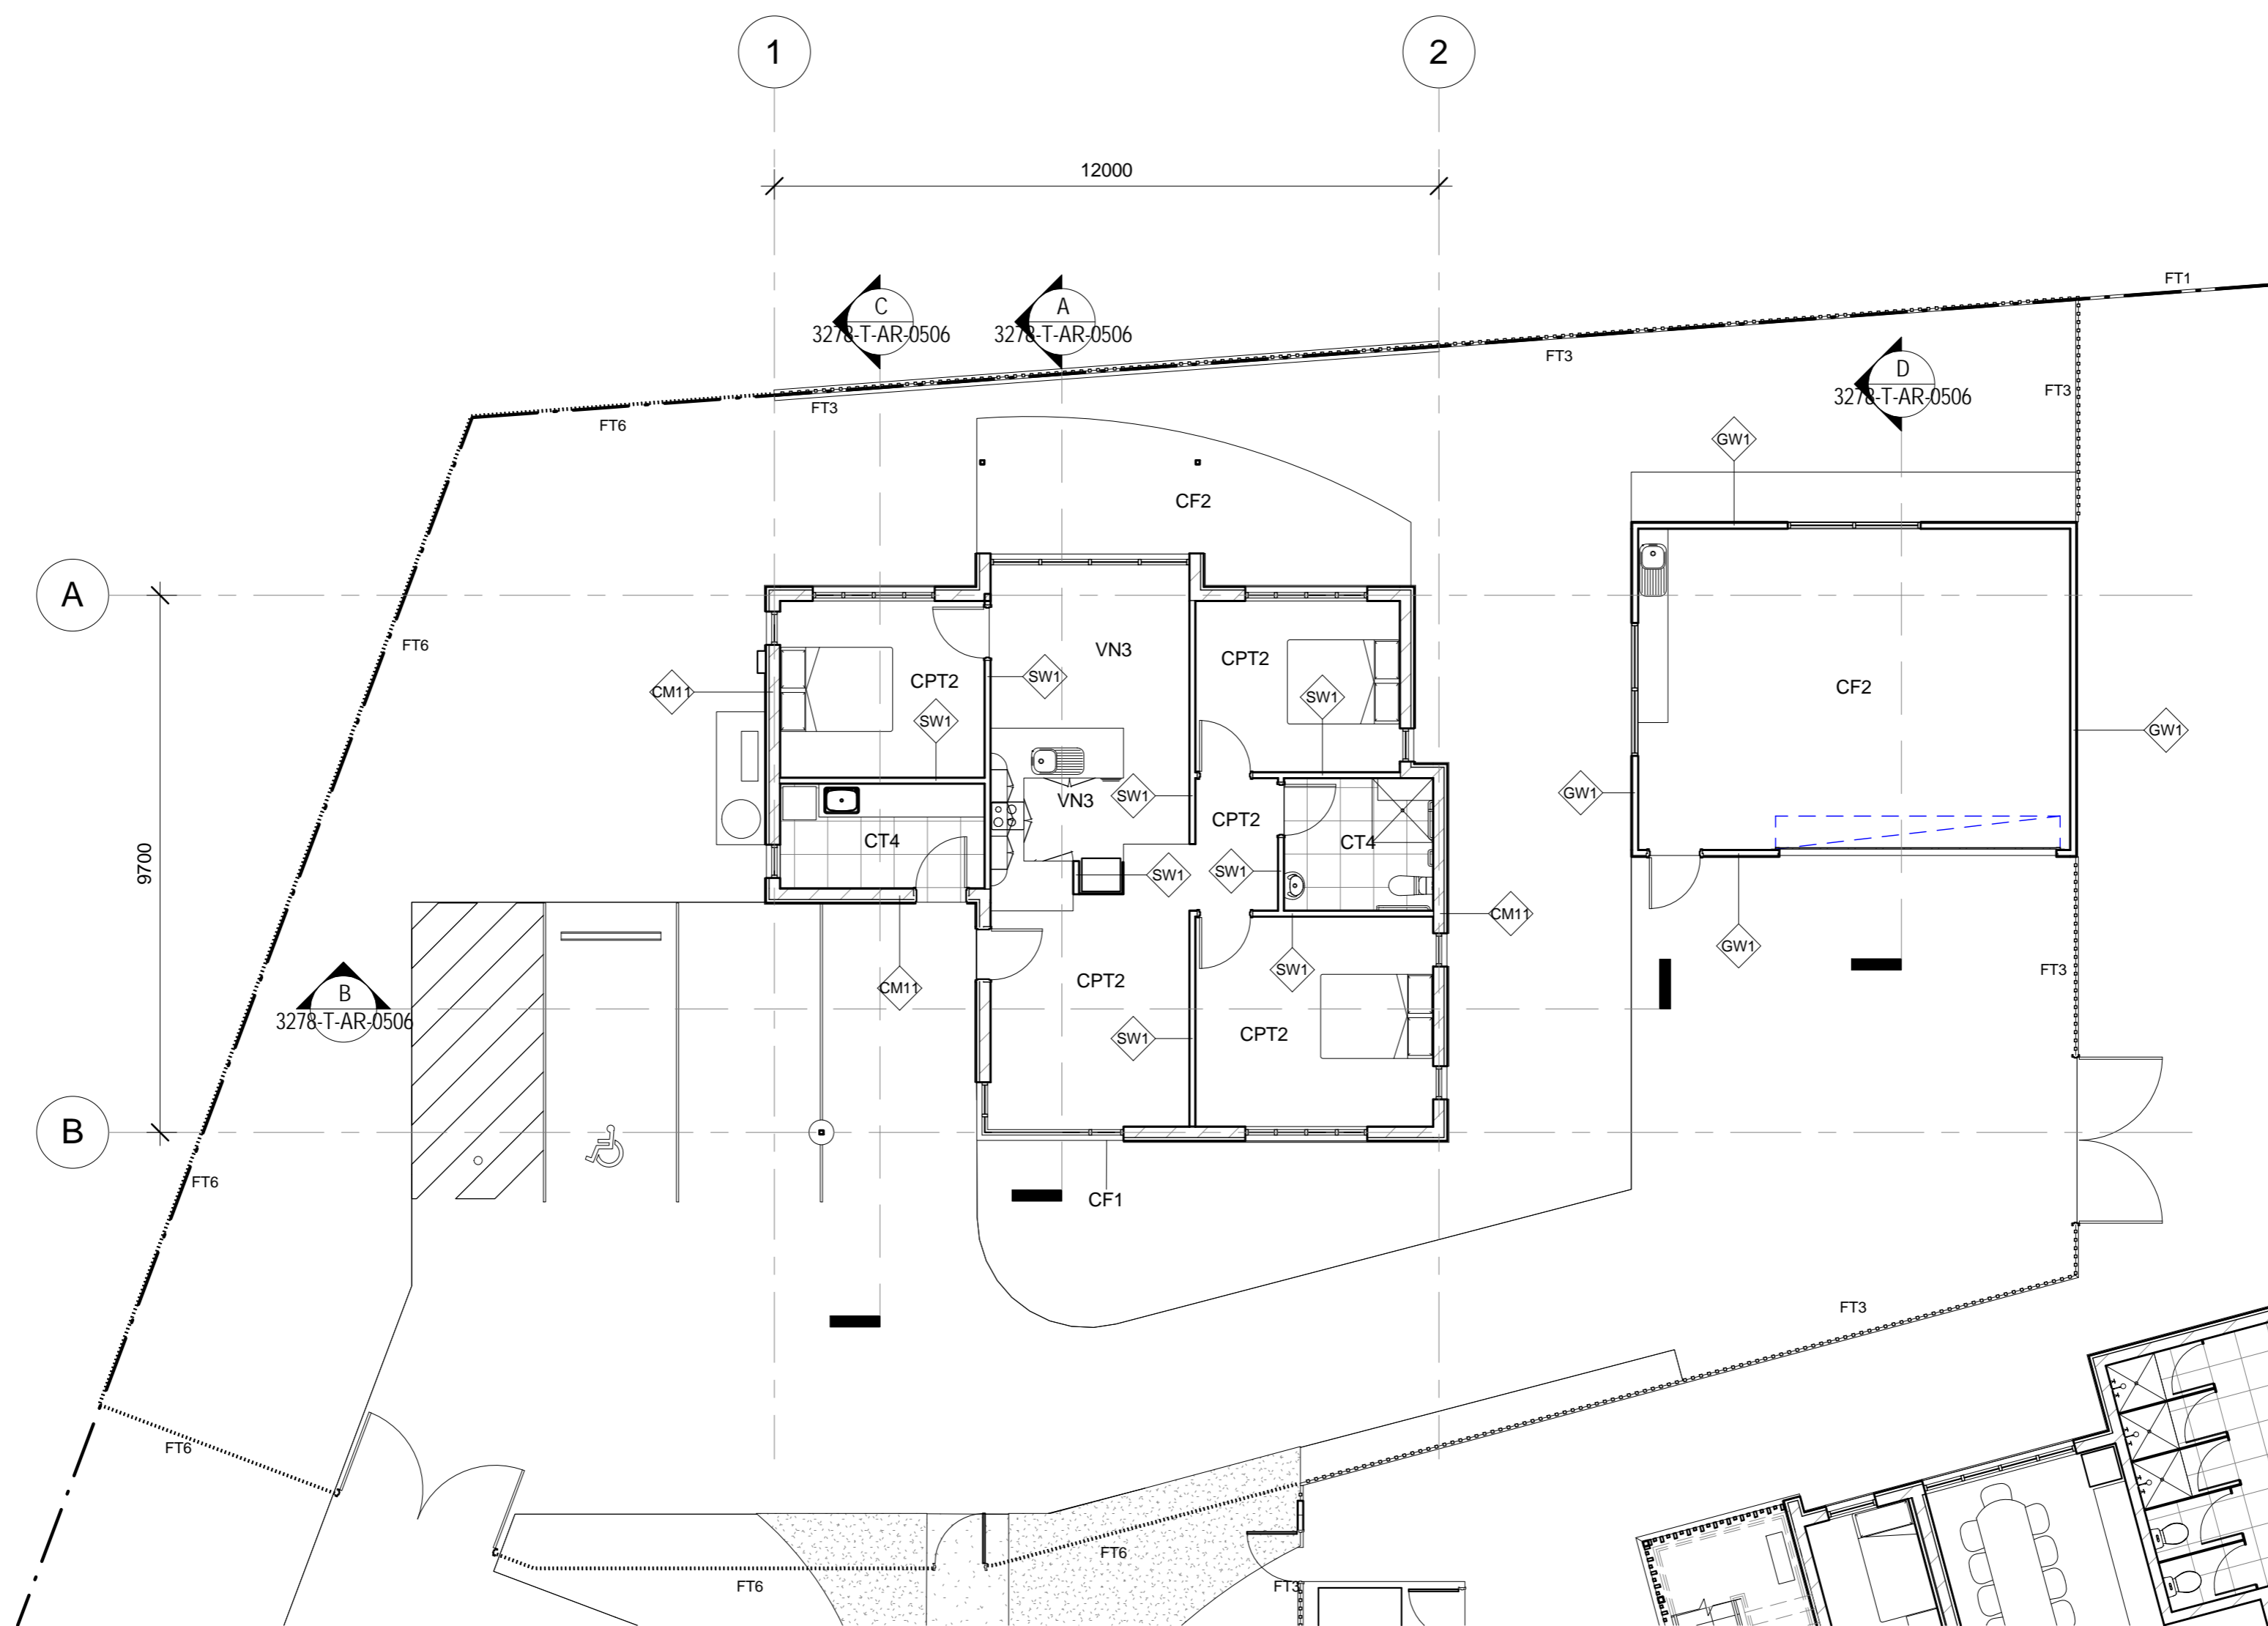

MANAGERS RESIDENCE - GROUND FLOOR FINISHES

1 : 100

- NOTE:
- FALL CONCRETE PAVEMENT MIN 1:100 AWAY FROM BUILDING TO DRAINAGE SYSTEM
 - PROVIDE FALLS TO FLOOR WASTES AT REQUIRED GRADES

TENDER ISSUE - NOT FOR CONSTRUCTION

0 10 20 50 100 200

FISHER BUTTROSE ARCHITECTS PTY LTD
 ABN 078 745 856
 P 07 4031 1707 F 07 4041 5881
 LEVEL 1, 116 GRAFTON STREET
 4807 PO BOX 5107
 CAIRNS QUEENSLAND AUSTRALIA
 www.fisherbttrosc.com.au

ISSUE	DATE	DESCRIPTION	INT
1	16-02-2011	TENDER ISSUE	BK



WESTERN CAPE
 RESIDENTIAL CAMPUS
 TAMARIND ROAD, WEIPA
 INDIGENOUS LAND CORPORATION

MANAGERS RESIDENCE -
 SETOUT & FINISHES
 SCALE AT A1 1 : 100

APPROVED MB DRAWN BK PROJECT No. 1008
 DRAWING No. 3278-T-AR-0241 ISSUE 1

16/02/2011 12:25:08 PM